



PERRY PARKWAY, HOUSTON LAKE DRIVE, ST. PATRICK'S DRIVE, ARENA ROAD

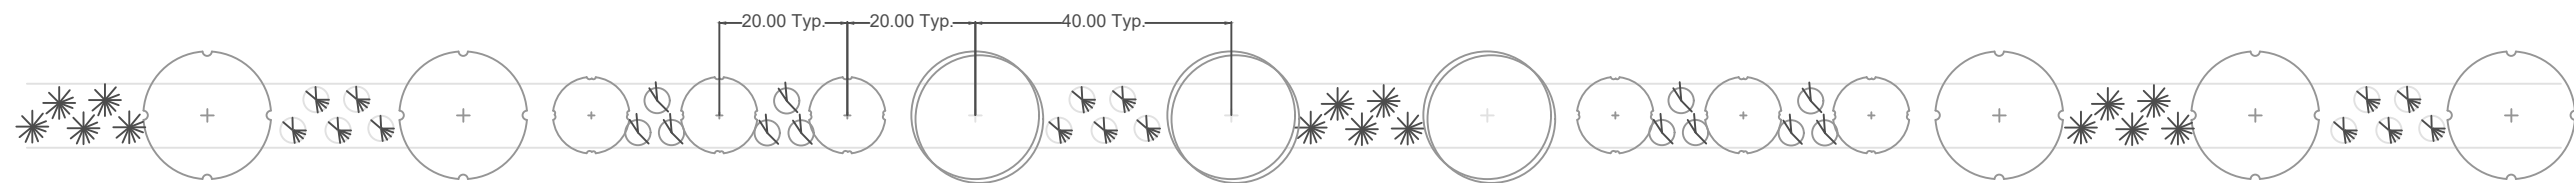

STREET TREE A

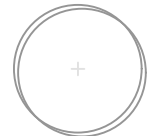

STREET TREE B



ORNAMENTAL TREE A



EVERGREEN SHRUB A



ORNAMENTAL GRASS A



EVERGREEN SHRUB B

PLANT MATERIAL

STREET TREE A
HACKBERRY/
GREEN ASH

ORNAMENTAL TREE A
ALLEGHENY SERVICEBERRY
CRAPE MYRTLE
SWEETBAY MAGNOLIA
FOSTER'S HOLLY

EVERGREEN SHRUB A
ENCORE AZALEA
OSMANTHUS FRAGRANS
CAMELLIA JAPONICA

ORNAMENTAL GRASS A
PINK MUHLY GRASS
PURPLE FOUNTAIN GRASS
MAIDEN GRASS

STREET TREE B
WILLOW OAK

EVERGREEN SHRUB B
CARISSA HOLLY
DWARF PITTOSPORUM

2 ORNAMENTAL TREES MAY SUBSTITUTE FOR
ONE STREET TREE WHEN OVERHEAD
OBSTRUCTIONS (POWER LINES, ETC.) EXIST.