




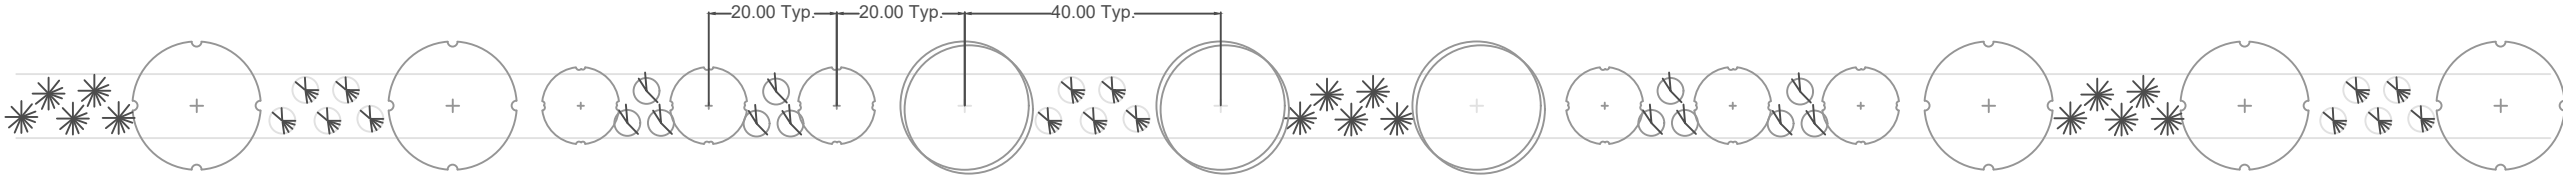

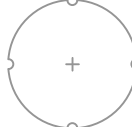

**MAIN STREET/ US 341 S, MACON ROAD/US 41, AIRPORT ROAD, BEAR BRANCH ROAD**

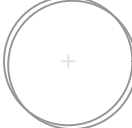

**PLANT MATERIAL**

-  STREET TREE A
-  STREET TREE B
-  ORNAMENTAL TREE A
-  EVERGREEN SHRUB A
-  ORNAMENTAL GRASS A
-  EVERGREEN SHRUB B

STREET TREE A  
WILLOW OAK

ORNAMENTAL TREE A  
ALLEGHENY SERVICEBERRY  
CRAPE MYRTLE  
SWEETBAY MAGNOLIA  
FOSTER'S HOLLY

EVERGREEN SHRUB A  
ENCORE AZALEA  
OSMANTHUS FRAGRANS  
CAMELLIA JAPONICA

ORNAMENTAL GRASS A  
PINK MUHLY GRASS  
PURPLE FOUNTAIN GRASS  
MAIDEN GRASS

STREET TREE B  
ZELKOVA GREEN VASE

EVERGREEN SHRUB B  
CARISSA HOLLY  
DWARF PITTOSPORUM

2 ORNAMENTAL TREES MAY SUBSITUTE FOR ONE STREET TREE WHEN OVERHEAD OBTRUCTIONS (POWER LINES, ETC.) EXIST.